

2" OVERLAY X 22' WIDTH

Mount Hope Road

Mount Hope Road

State Route Z


MILL JOINT 3' WIDTH
1" DEPTH

Add Alternate # 1.
Mill Joint 36" wide X 1" depth
at edge of State Route Z
and Pave 190 Square Yards
Surface Asphalt Pavement
in MoDOT Right-of-Way As Shown


MILL JOINT 3' WIDTH
1" DEPTH

Add Alternate # 2.
Mill Joint 36" wide X 1" depth
at edge of State Route Z
and Pave 207 Square Yards
Surface Asphalt Pavement
in MoDOT Right-of-Way As Shown

1"=50'

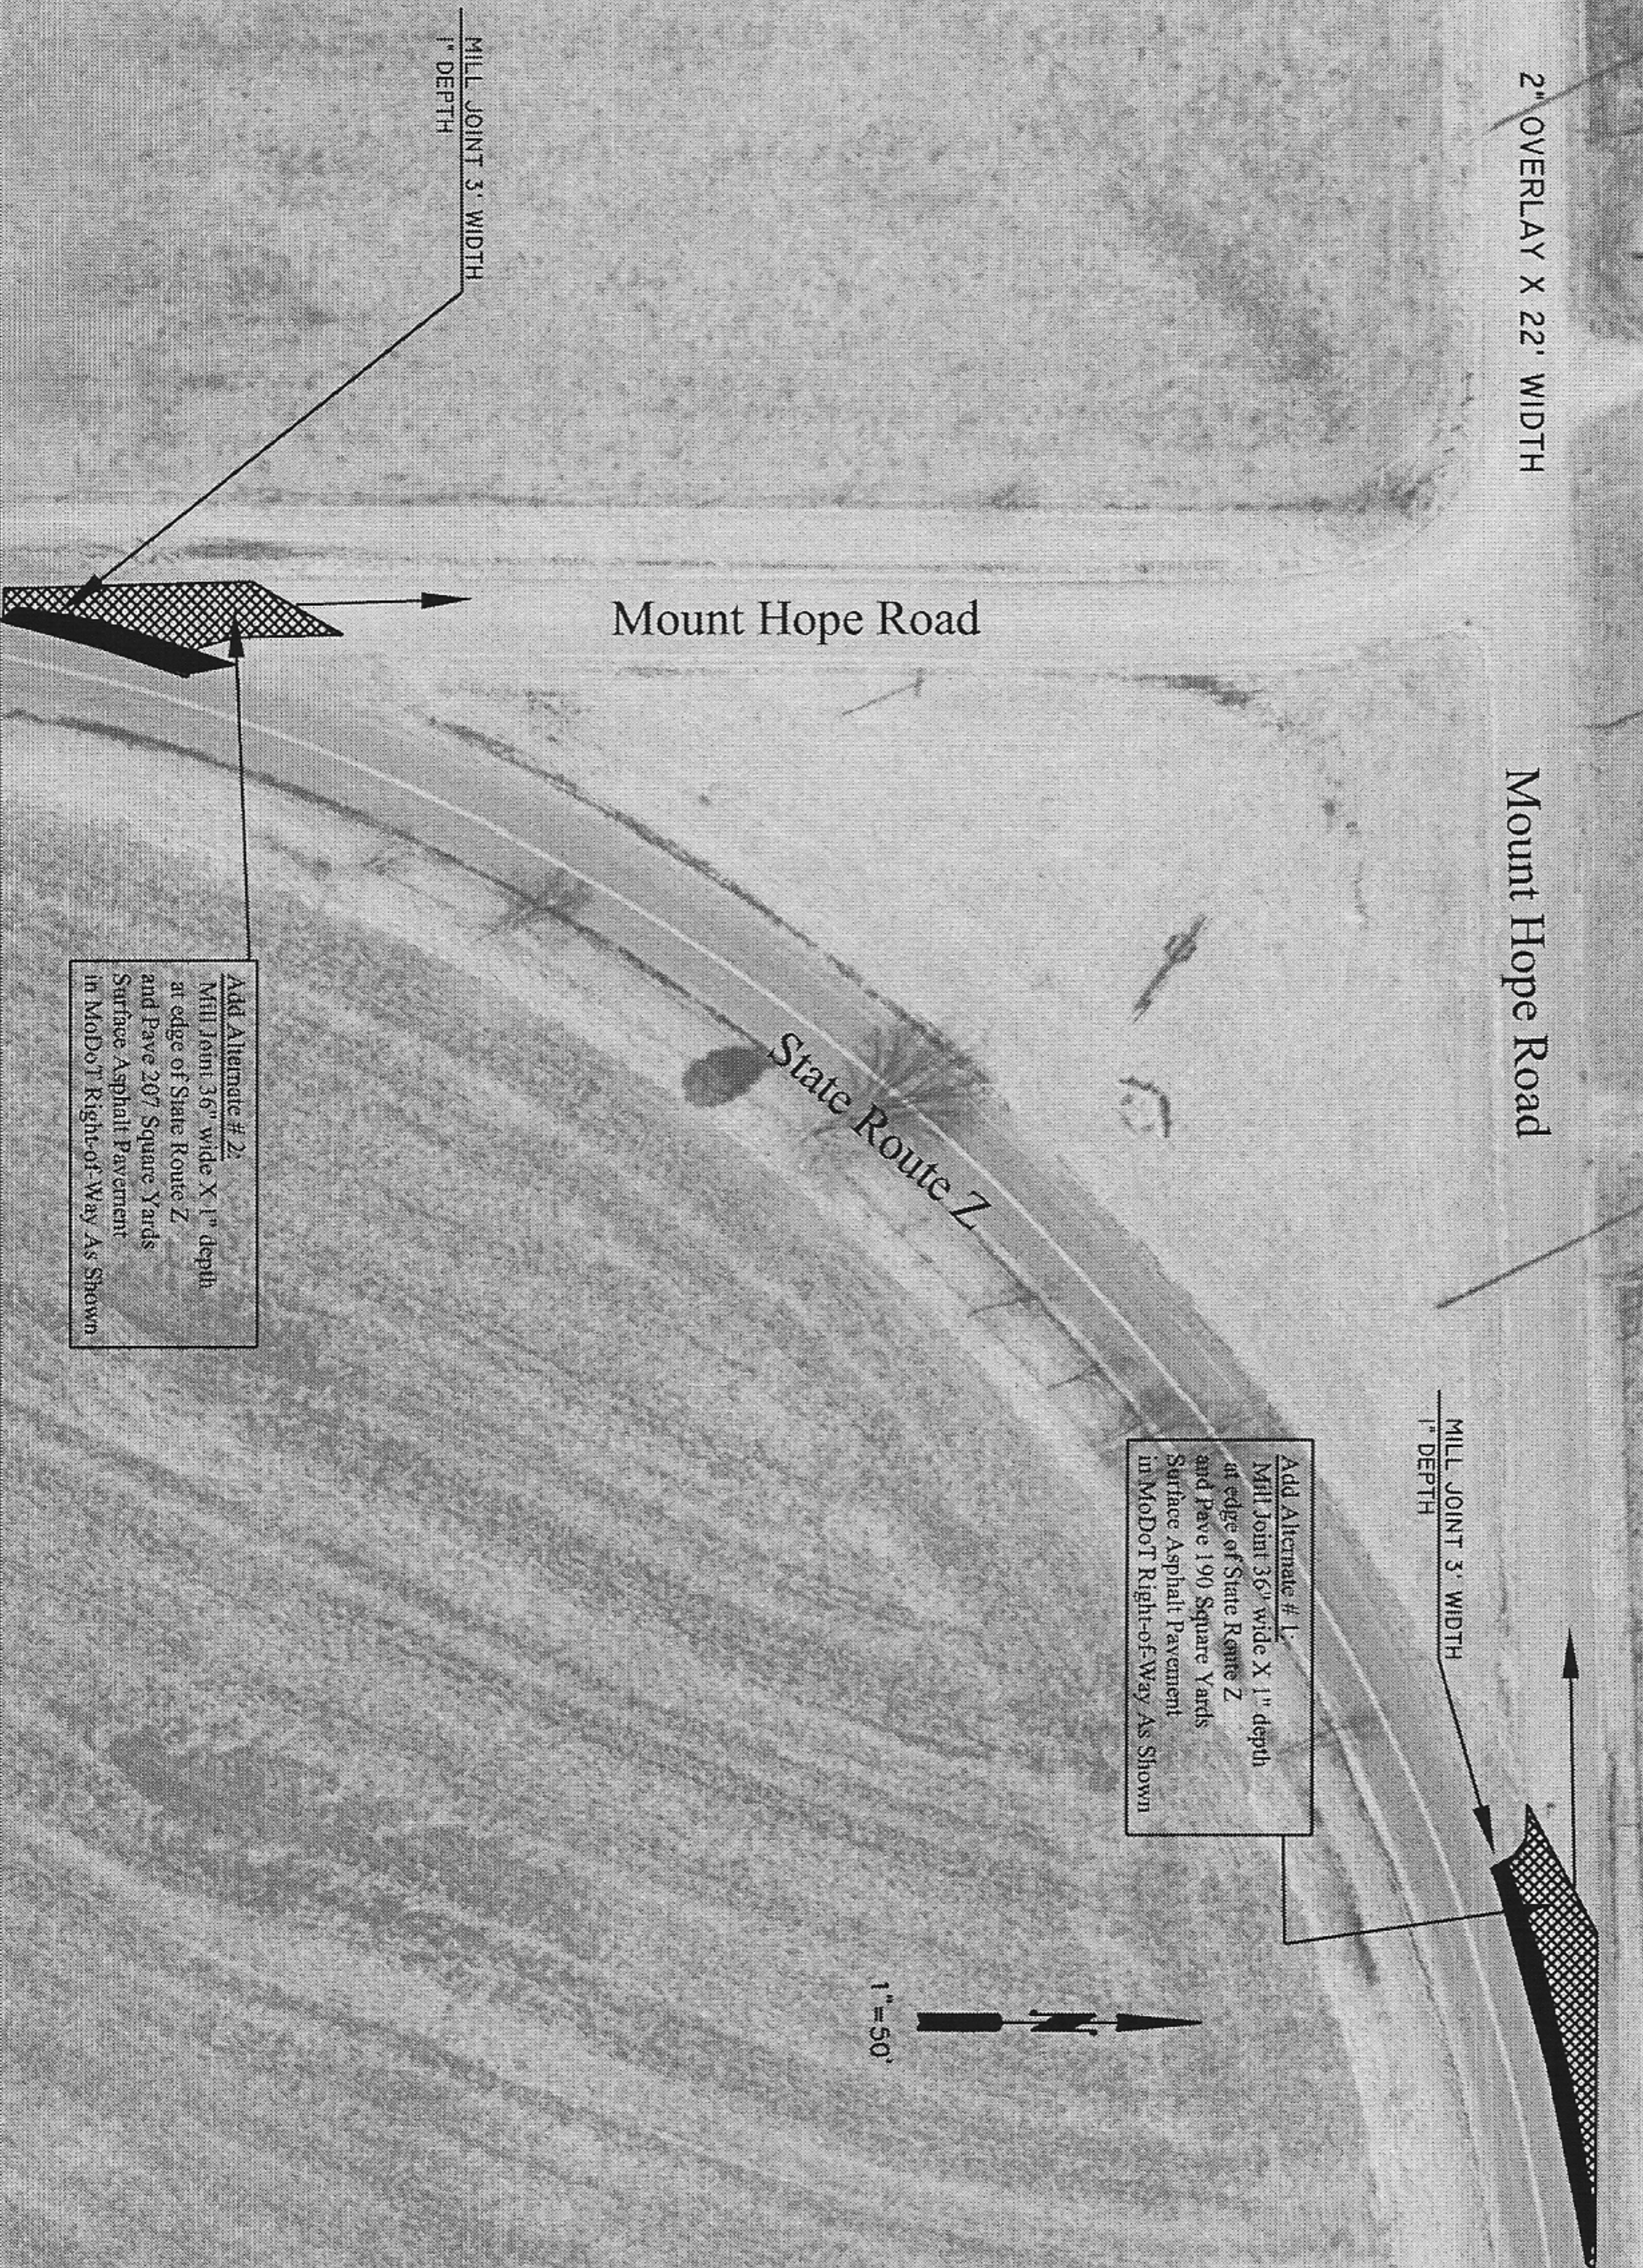

PROJECT NO.	BOONE COUNTY PUBLIC WORKS
DATE	DESIGN AND CONSTRUCTION DEPT. 5551 HIGHWAY 63 SOUTH COLUMBIA, MISSOURI 65201-9711
SCALE	PHONE (573) 449-8515 FAX (573) 875-1602
DESIGNER	
DRAWN BY	
CHECKED BY	
REVIEWER	
AND ALTERNATES	
SHEET 15 OF 15	



Mount Hope Road Paving Improvements