



GENERAL NOTES:

1. CONTROLS BY CHILLER CONTRACTOR. COORDINATE WITH OWNER'S CONTROL CONTRACTOR.

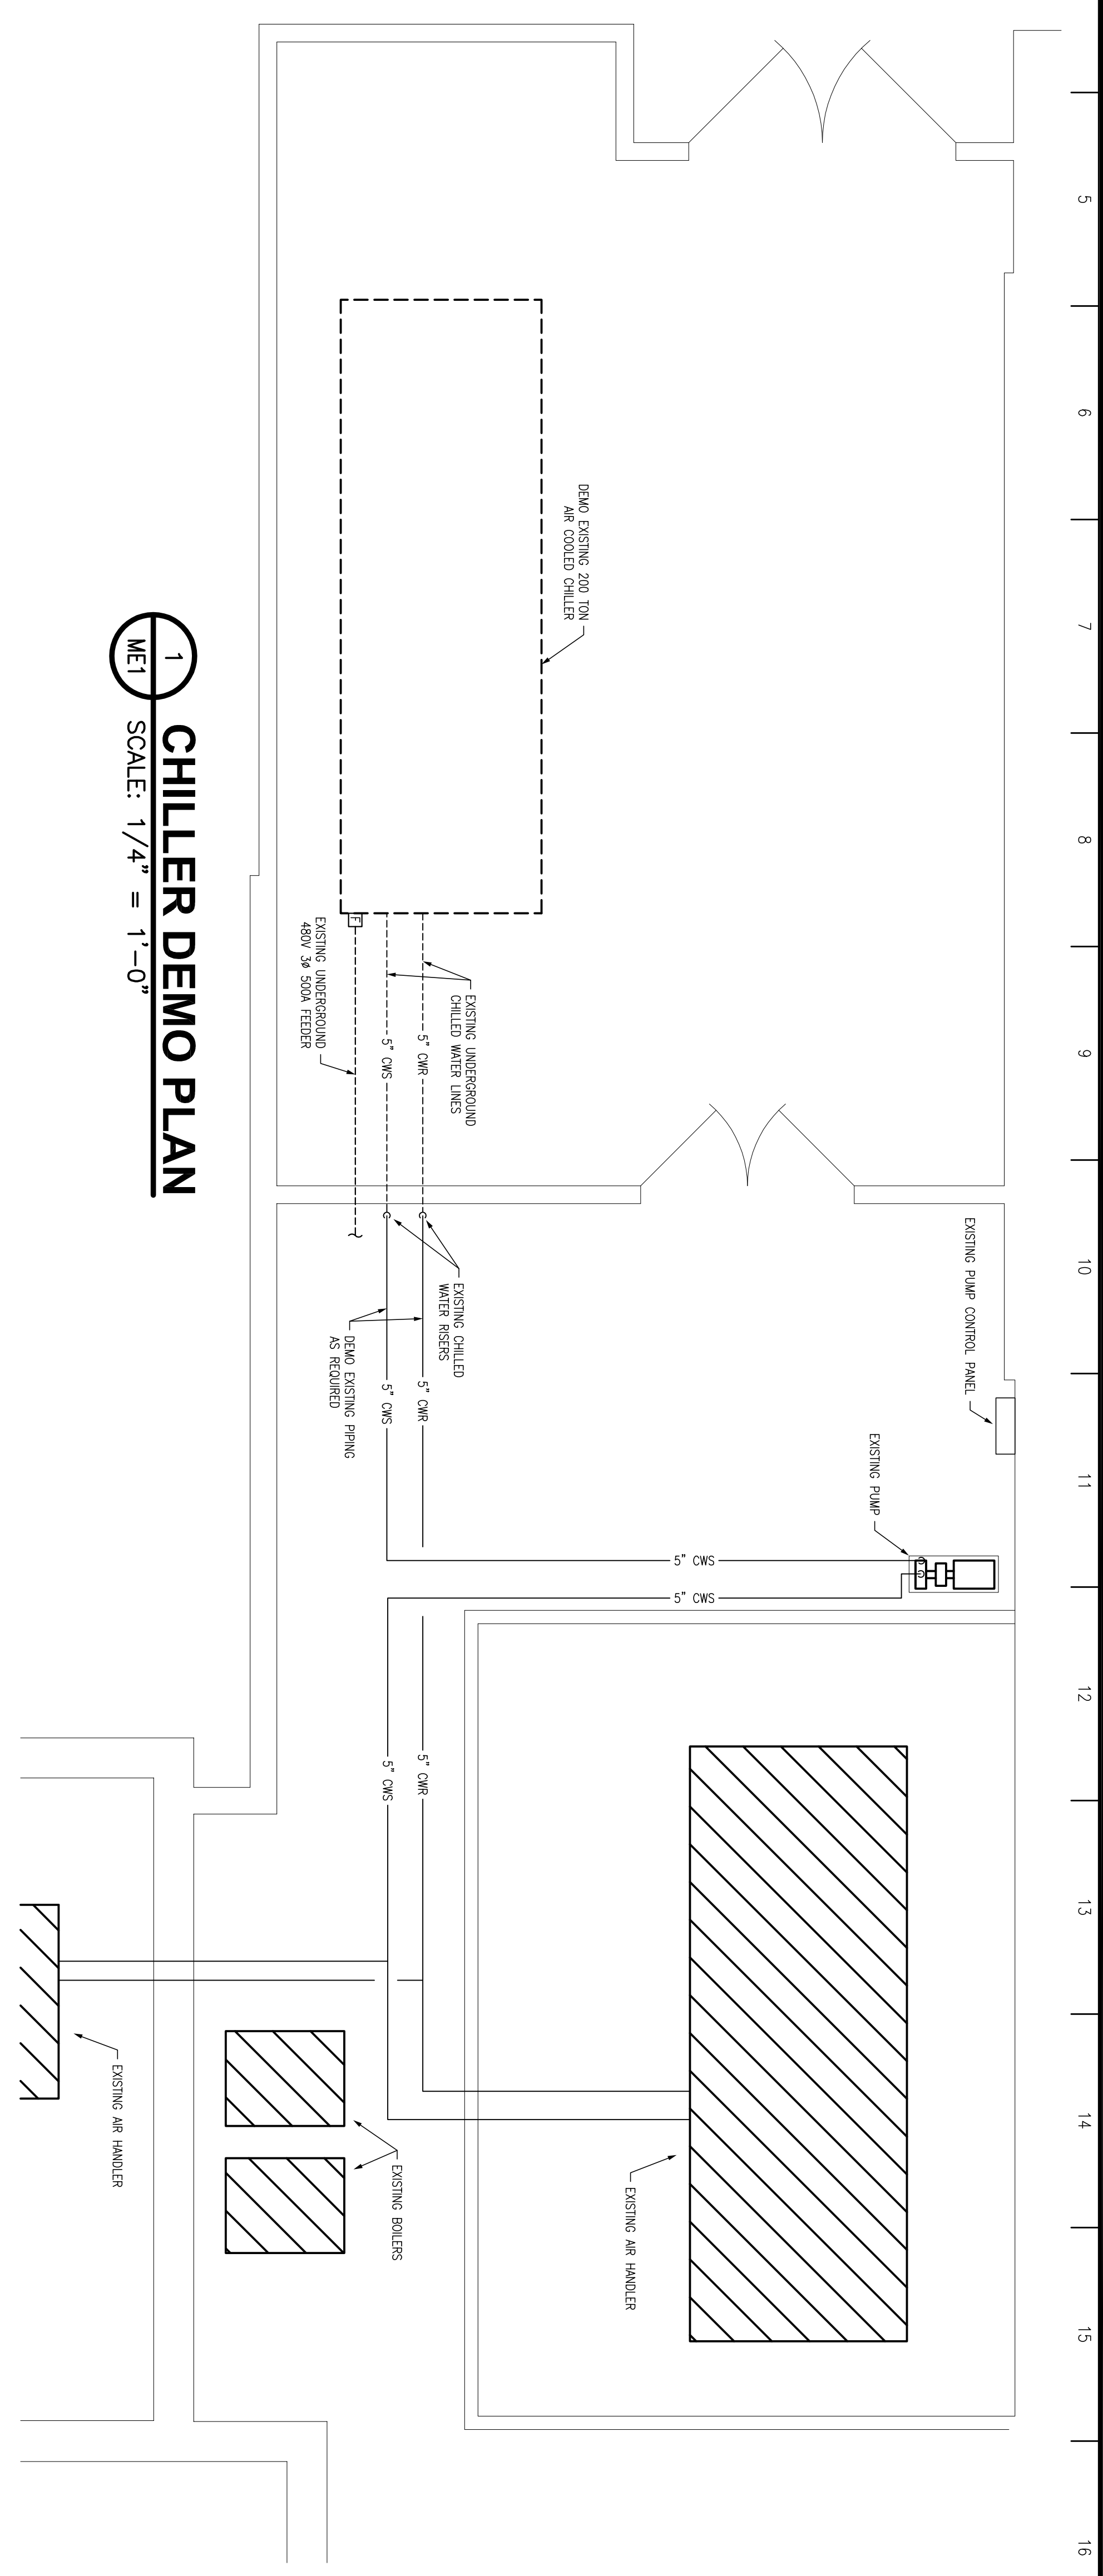


1 CHILLER DEMO PLAN
ME1 SCALE: 1/4" = 1'-0"

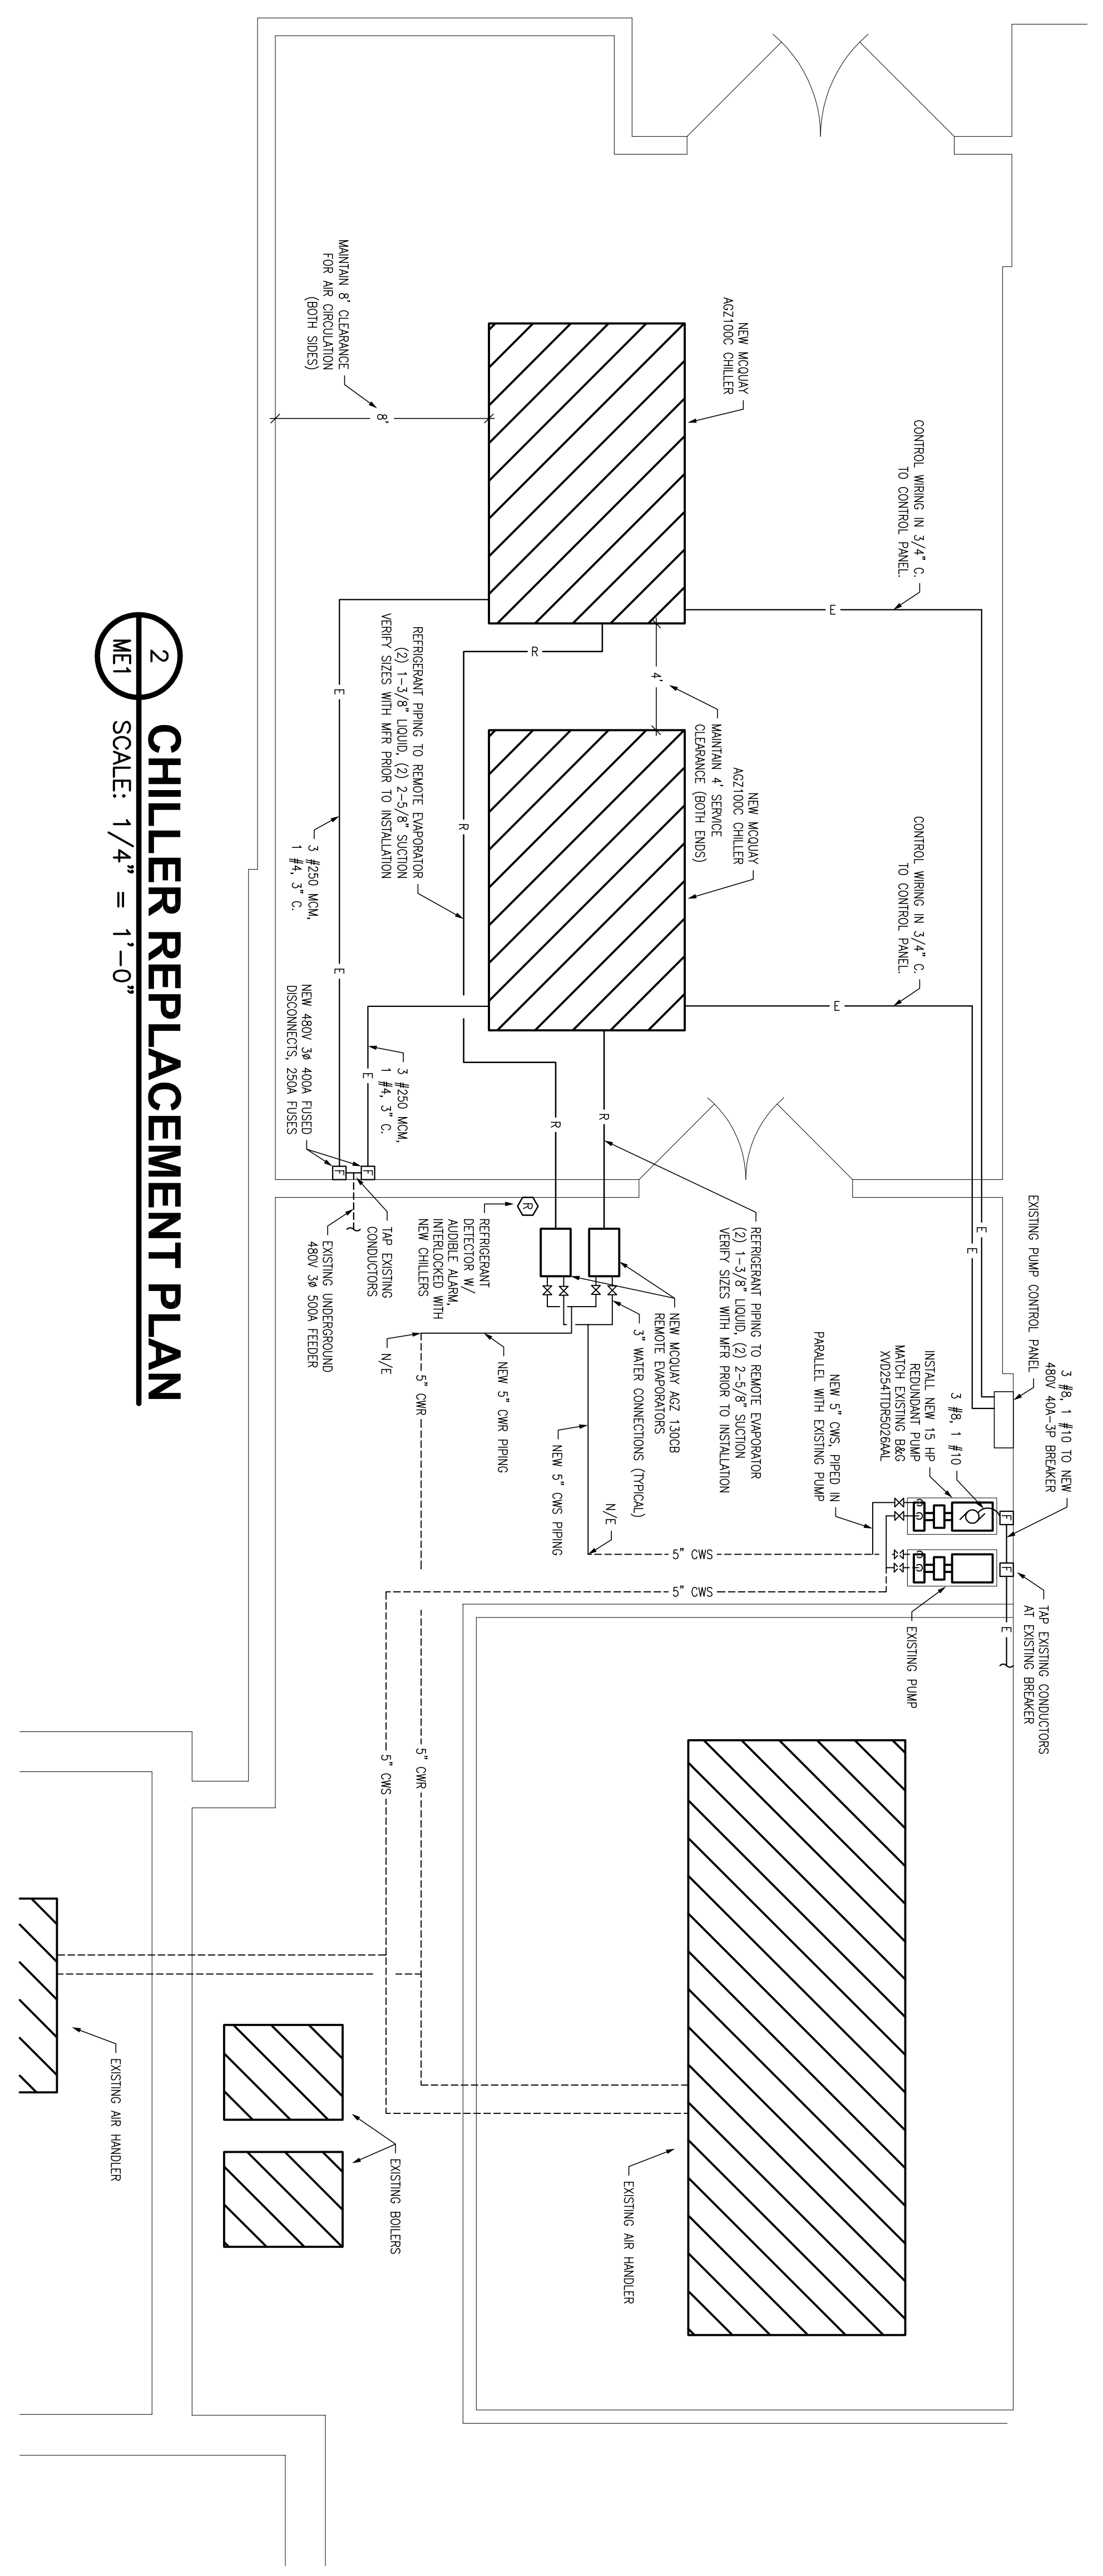

2 CHILLER REPLACEMENT PLAN
ME1 SCALE: 1/4" = 1'-0"

BOONE COUNTY COURTHOUSE - CHILLER
COLUMBIA, BOONE COUNTY, MO

MALICOAT - WINSLOW ENGINEERS, P.C.
MISSOURI STATE CERTIFICATE OF AUTHORITY #000421
5649 N. CLEARVIEW ROAD COLUMBIA, MISSOURI 65202
TEL 573-875-1300 FAX 573-875-1305
FREDDIE MALICOAT, P.E.

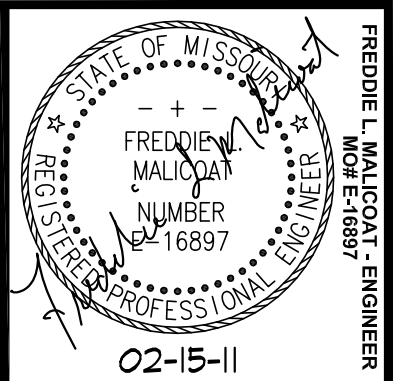

DATE: 02-15-11
CONTRACTOR SHALL CHECK & CONDITIONS AT JOB SITE.
REVISIONS:
SHEET: ME1 OF ME1
PROJECT: 11015